



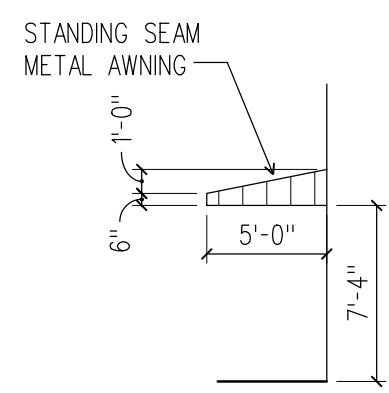

Metal Awning Profile

1/8" = 1'-0"


(H)

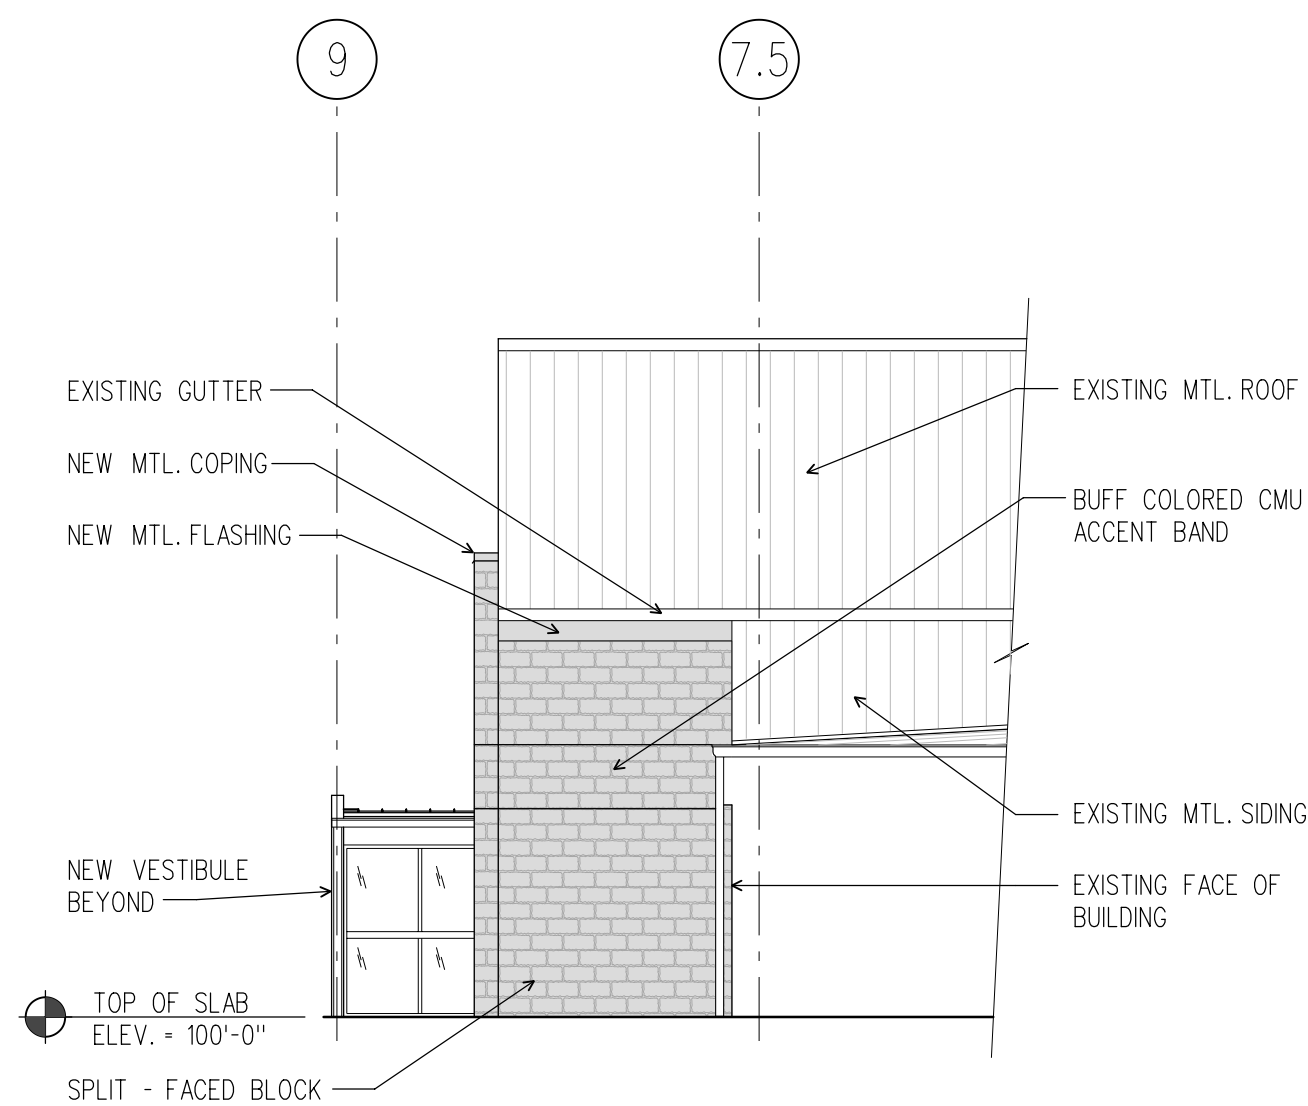

Partial Exterior Elevation - South



1/8" = 1'-0"

(G)

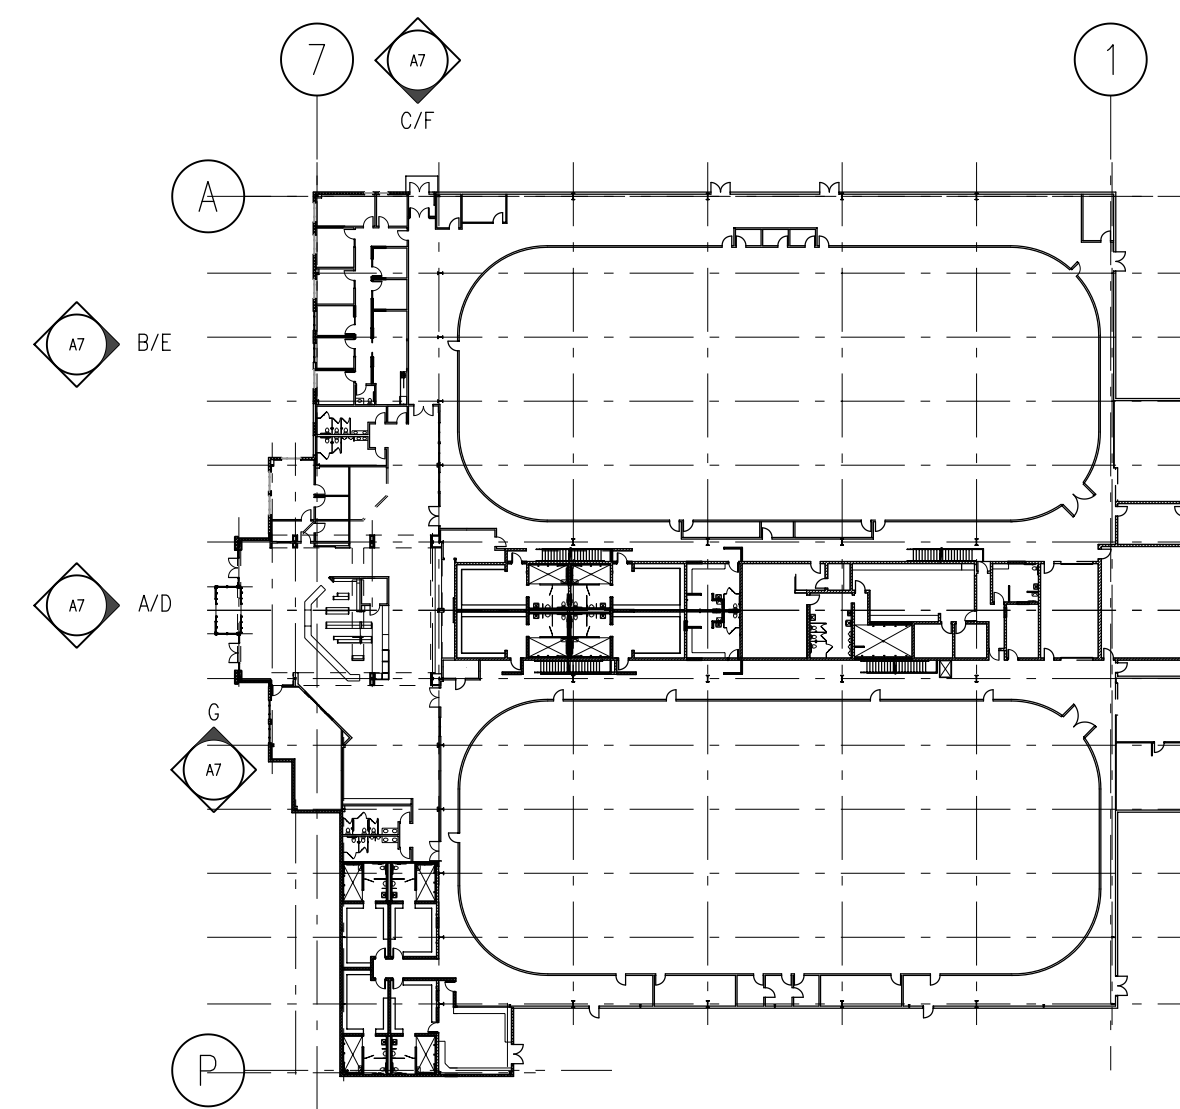

Key Plan


N.T.S.

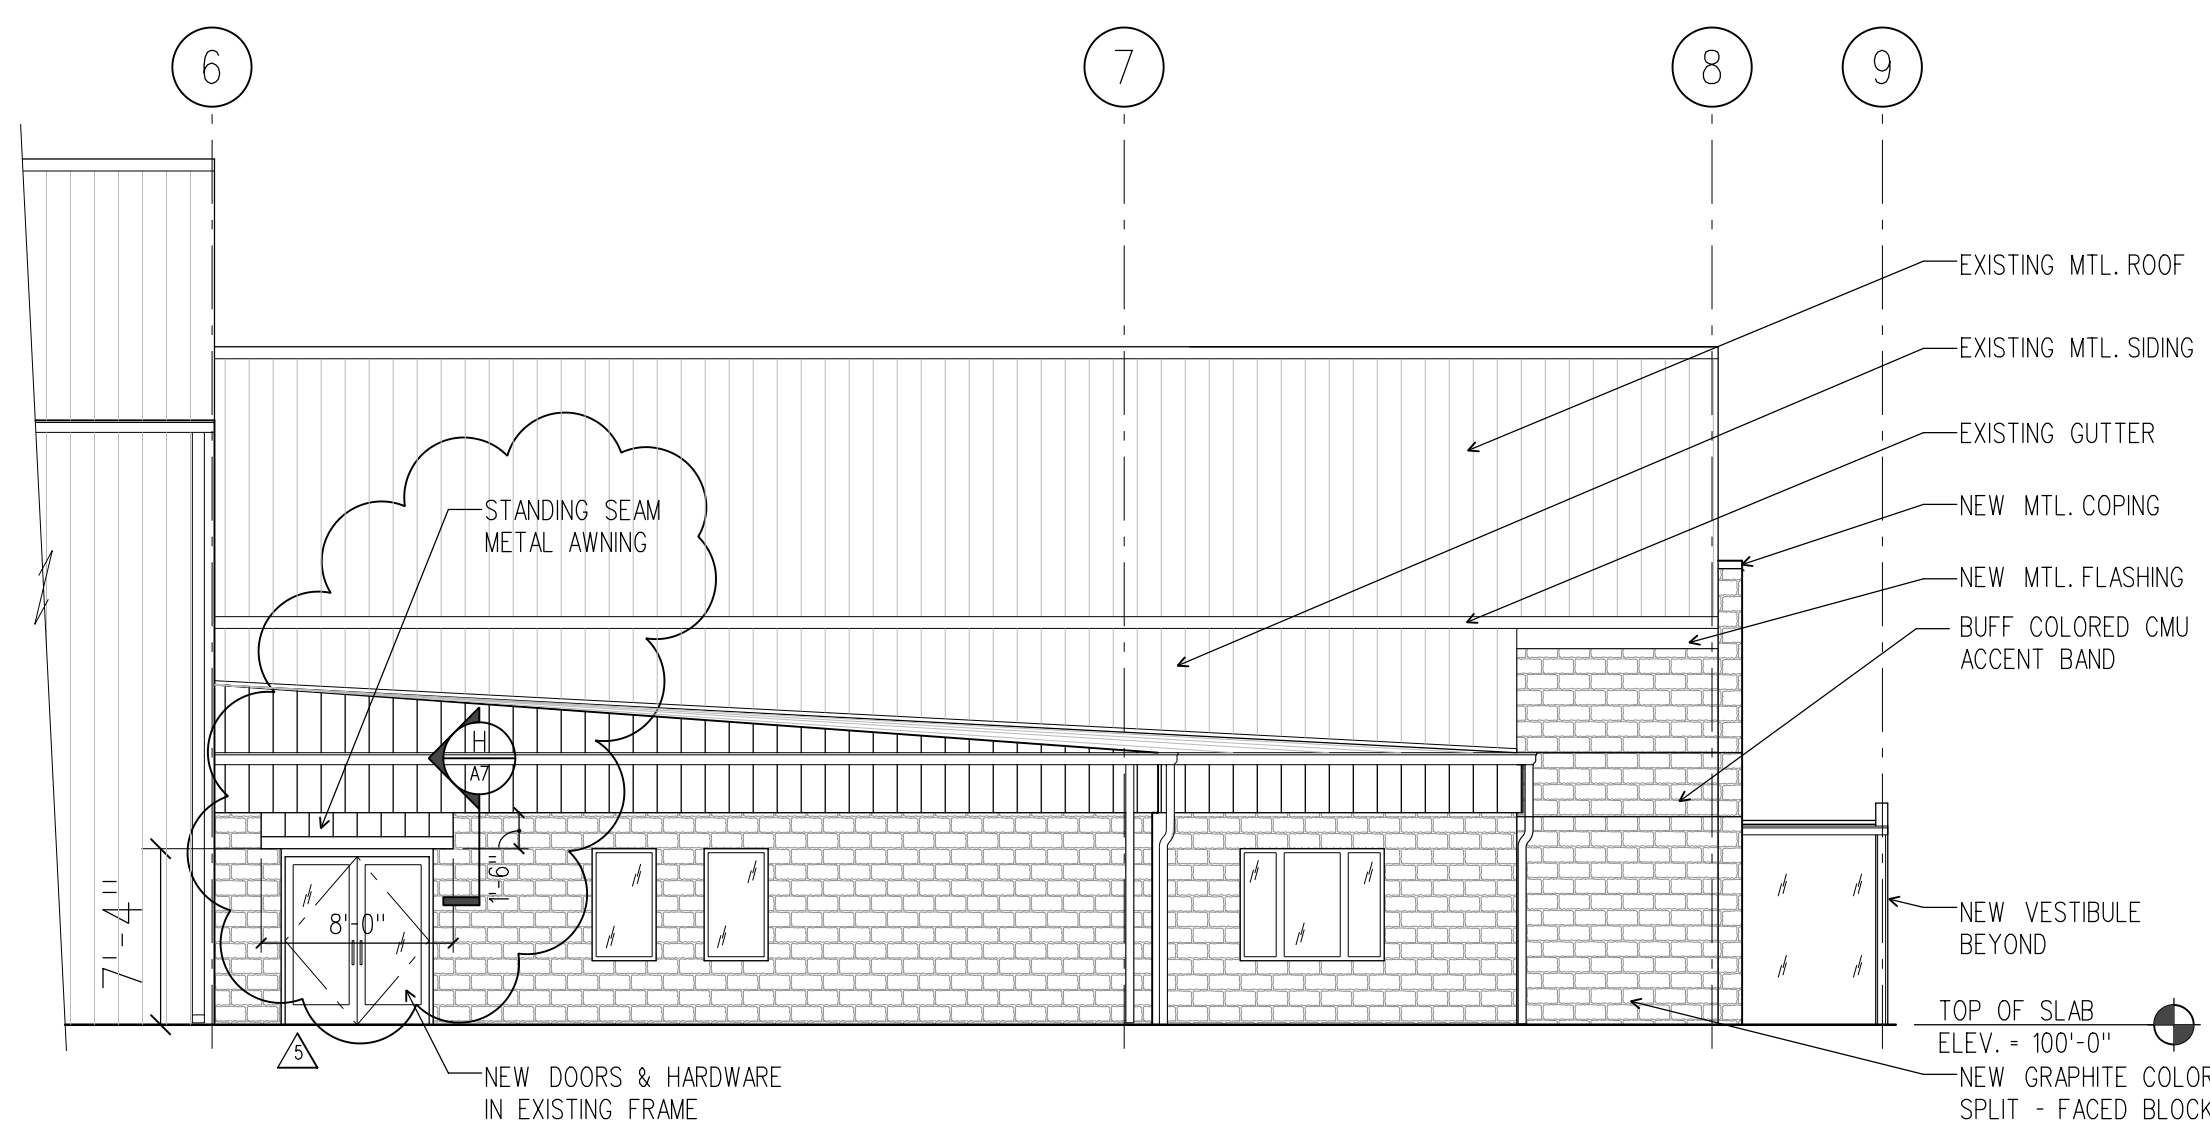 

Partial Exterior Elevation - North

1/8" = 1'-0"


(F)

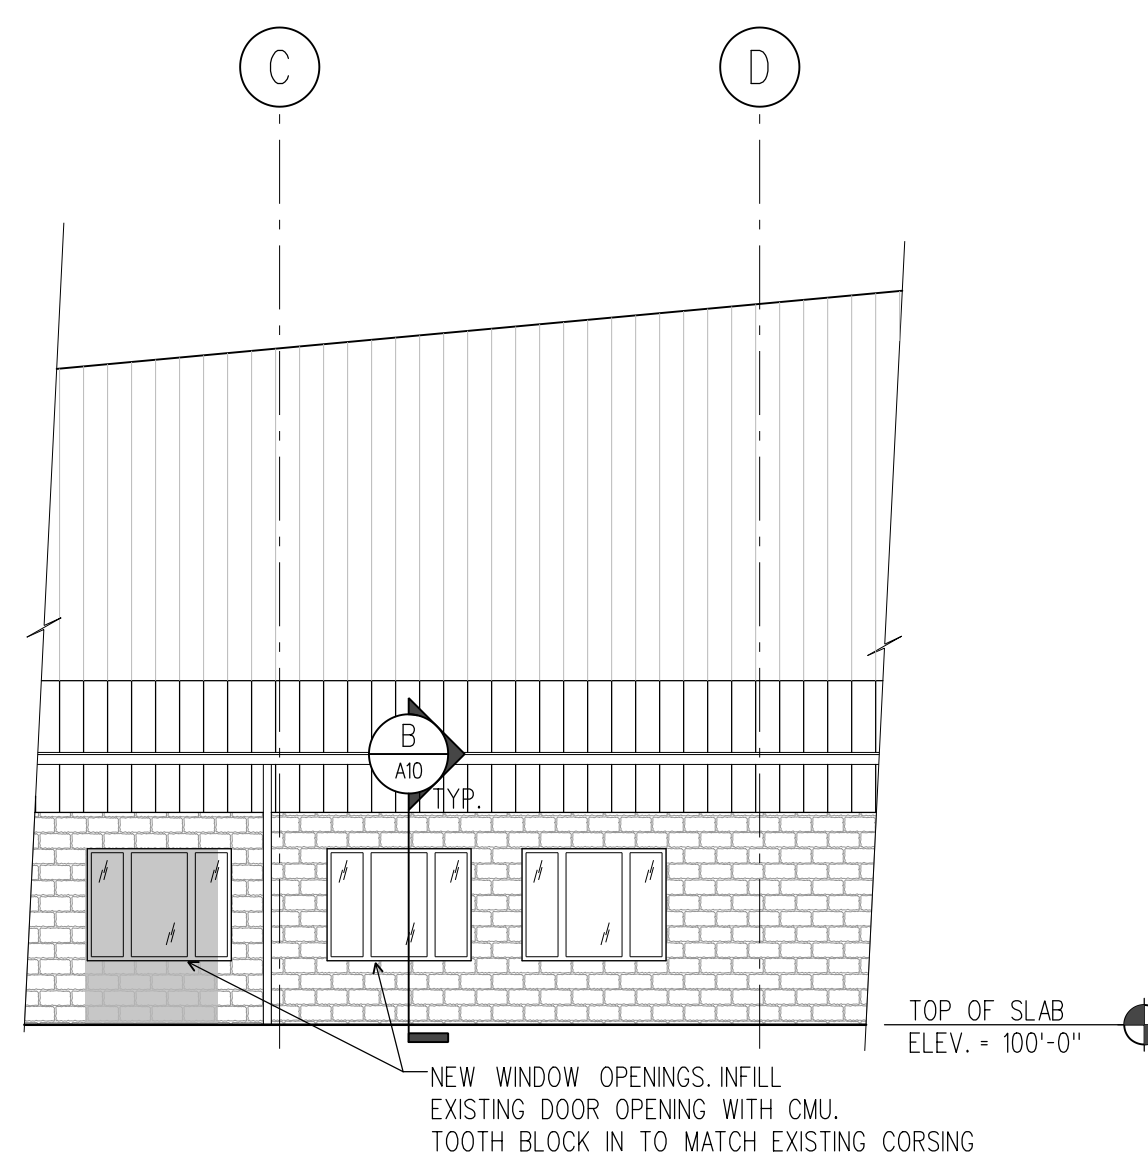

Partial Exterior Elevation - West

1/8" = 1'-0"


(E)

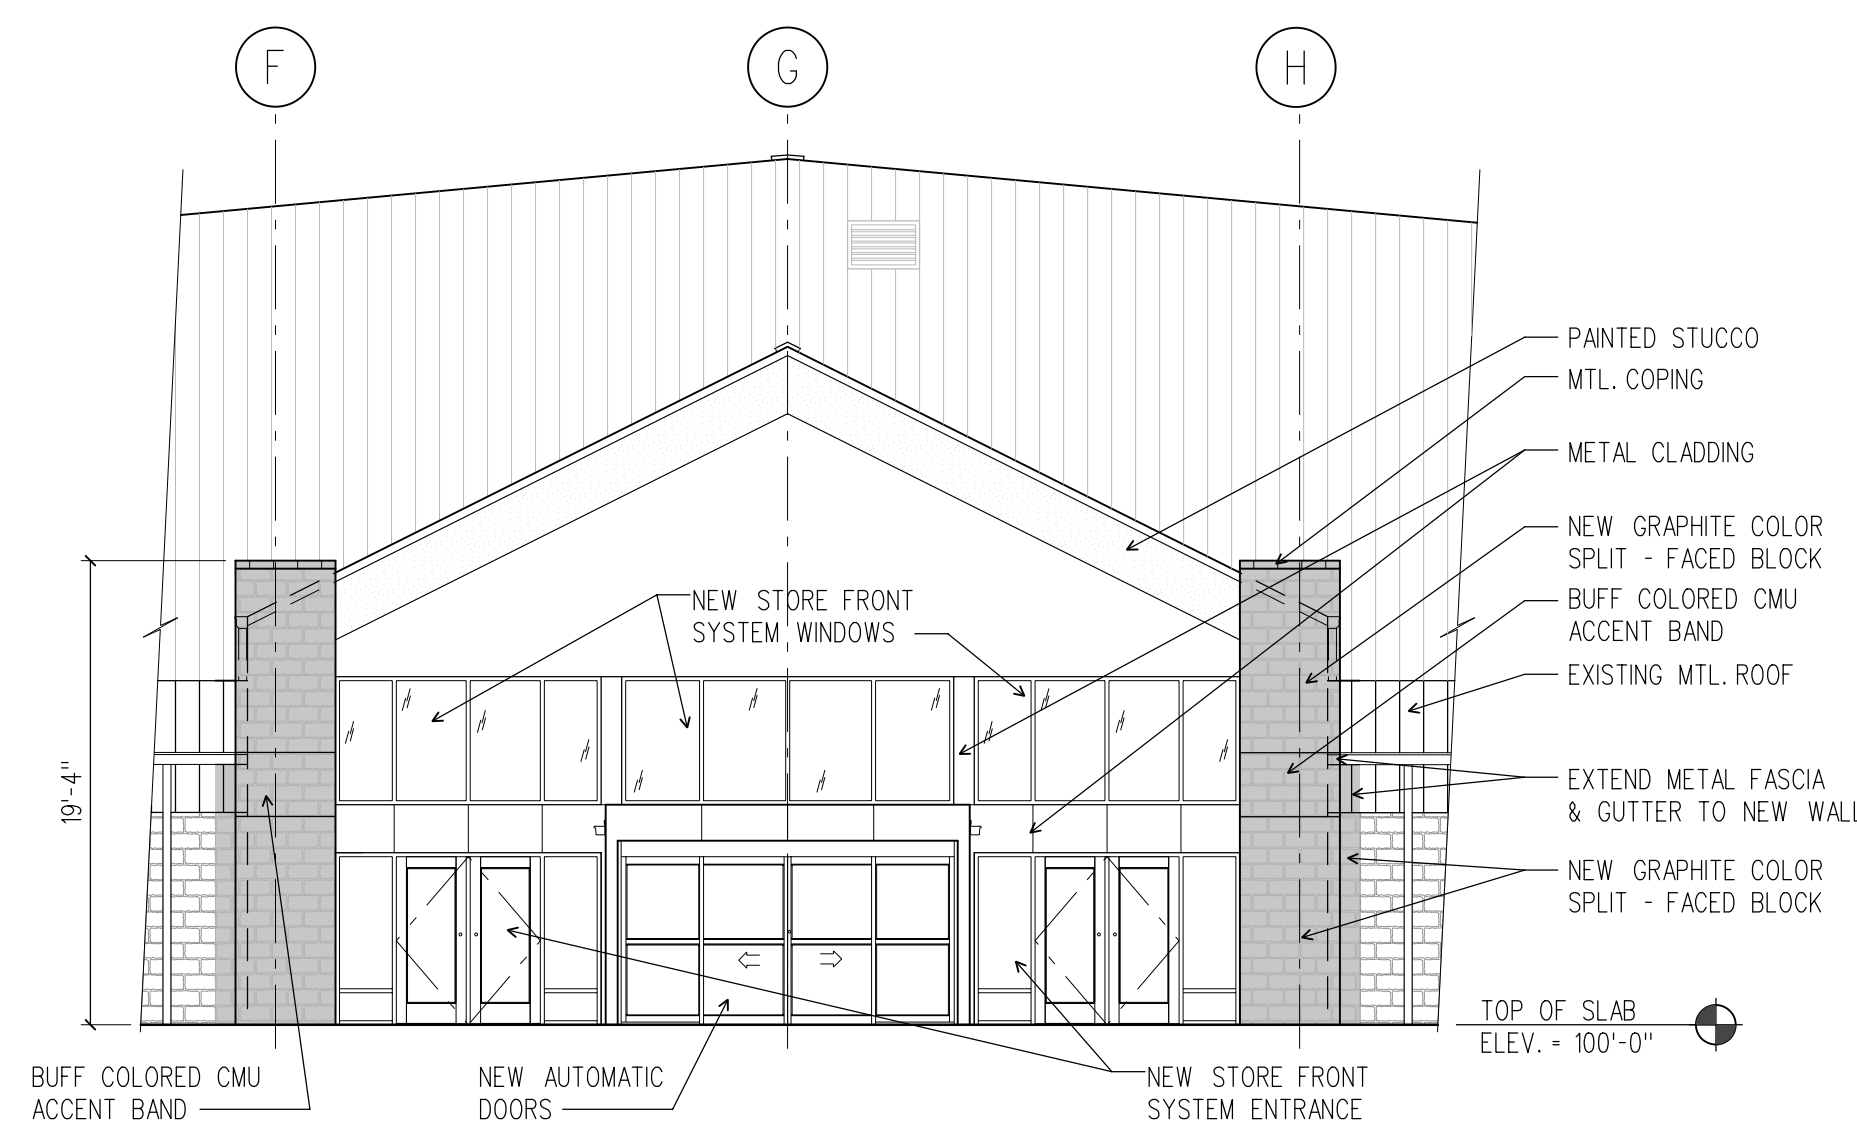

Partial Exterior Elevation - West

1/8" = 1'-0"


(D)

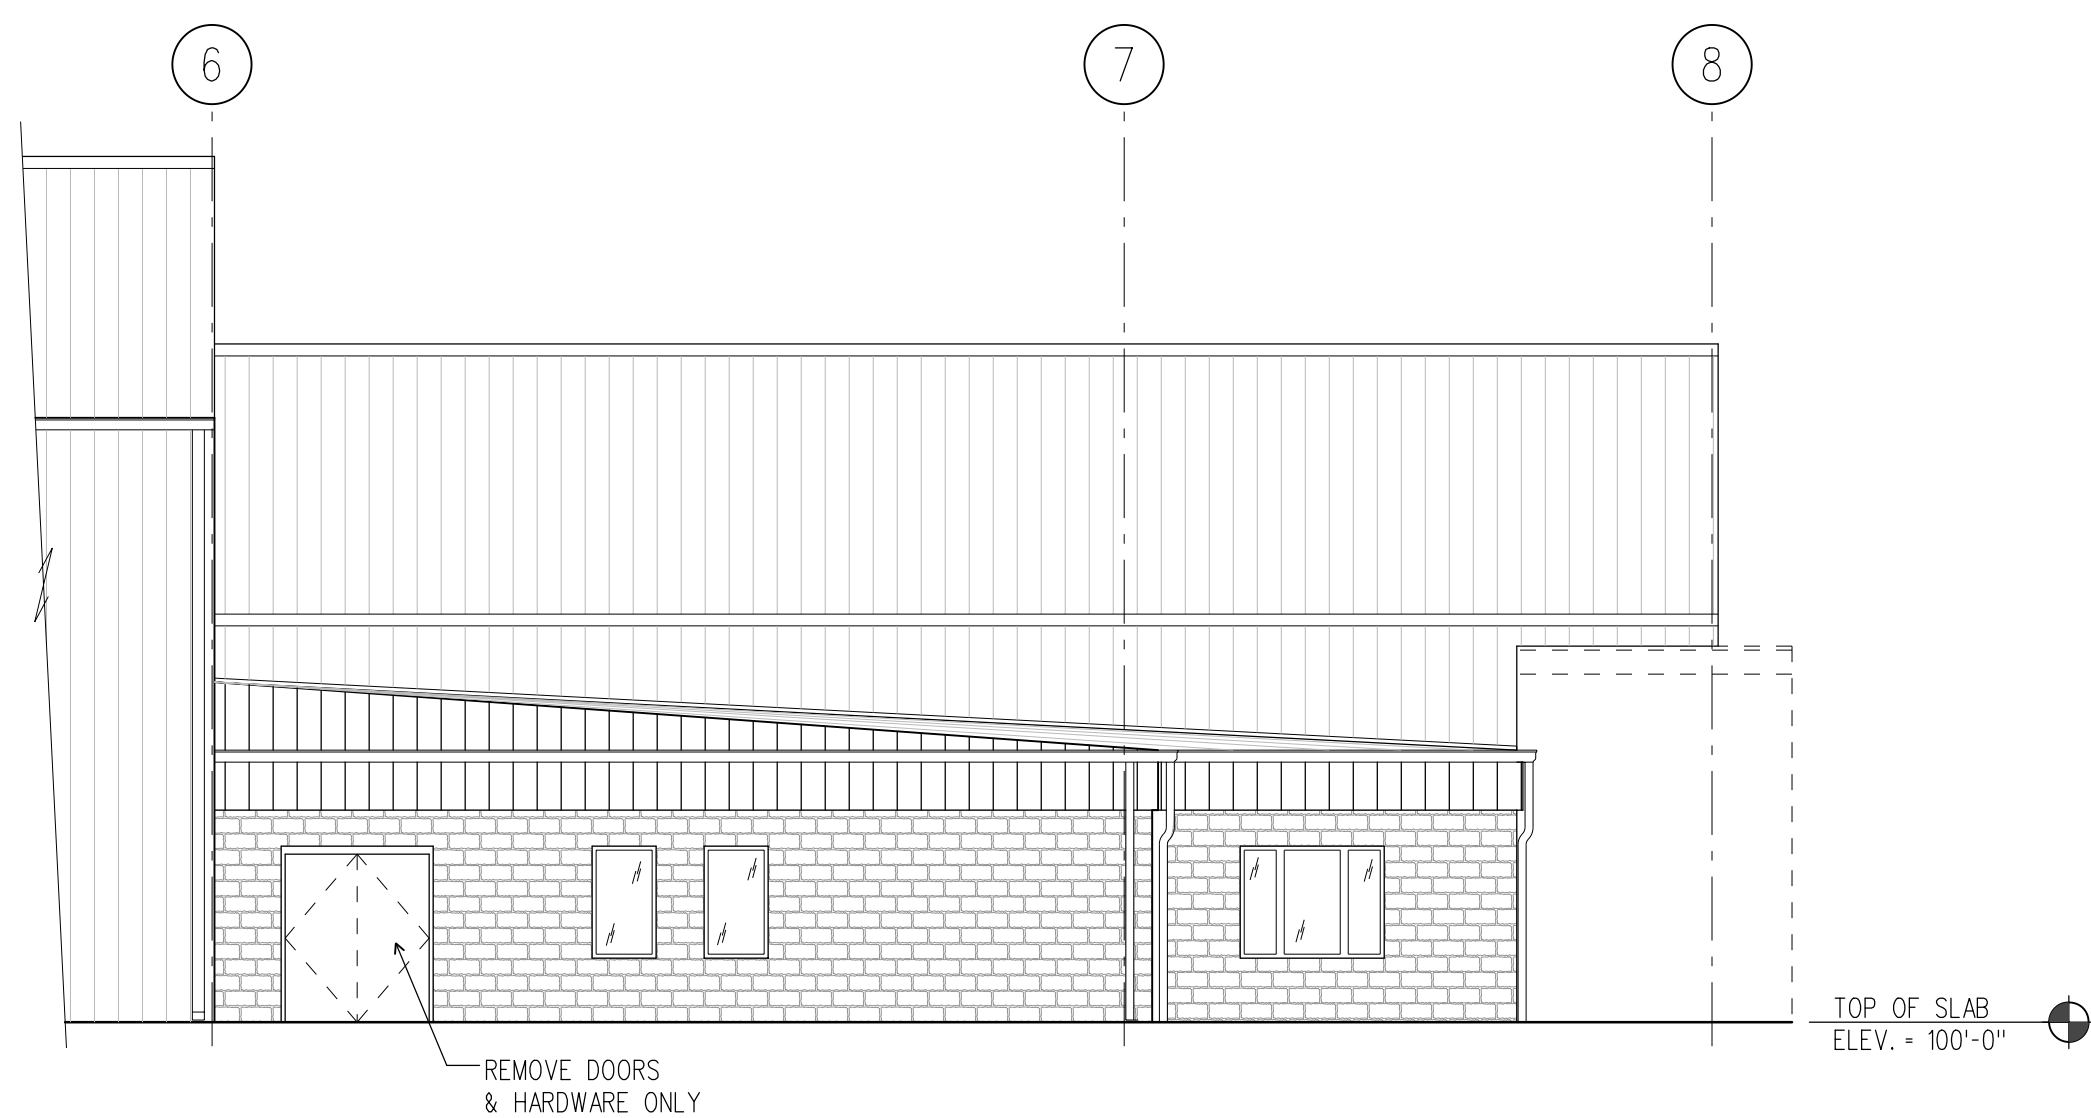

Partial Demolition Exterior Elevation - North

1/8" = 1'-0"


(C)

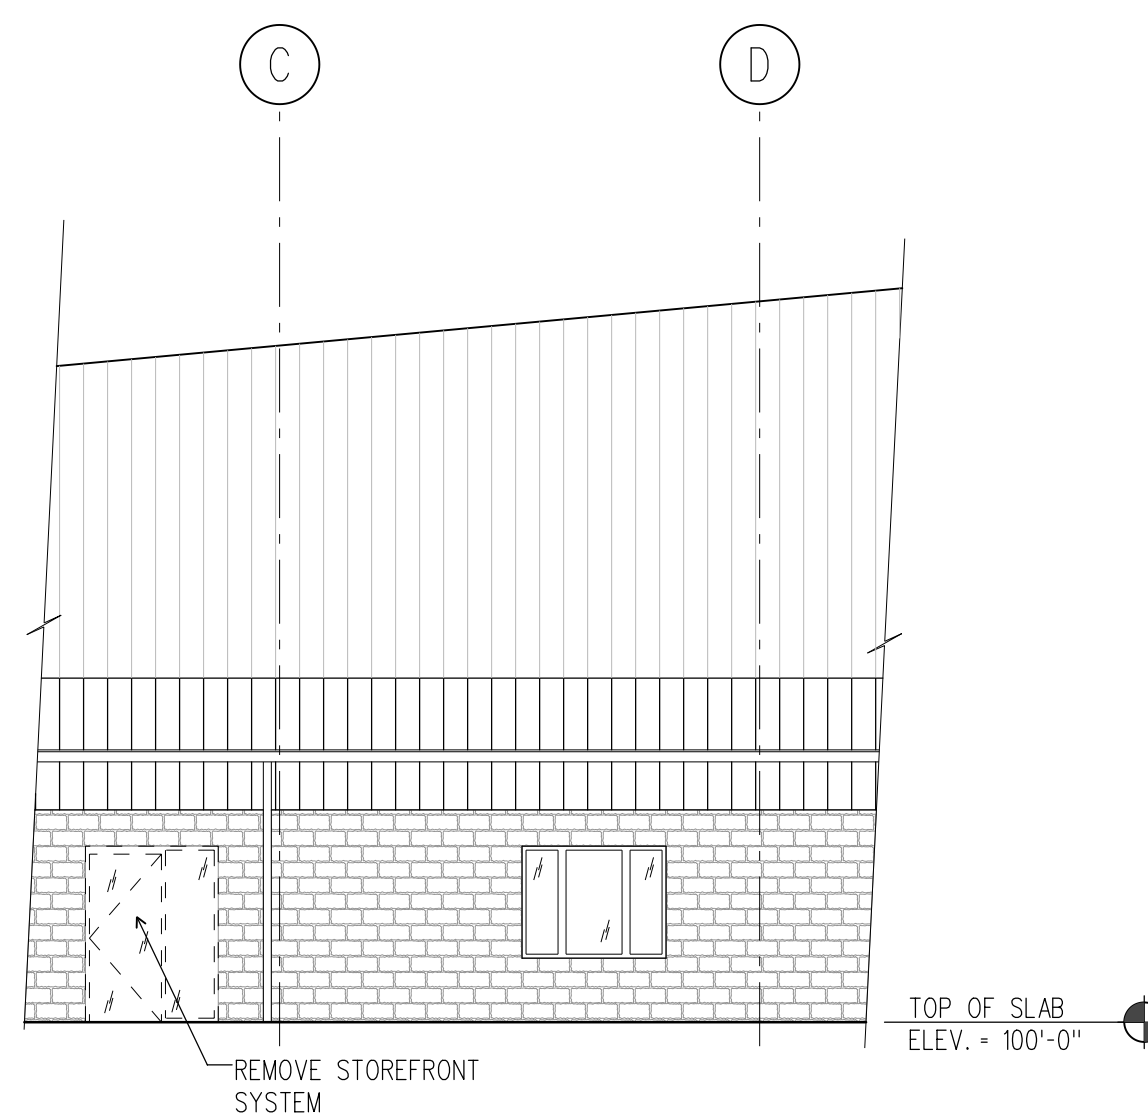

Partial Demolition Exterior Elevation - West

1/8" = 1'-0"


(B)

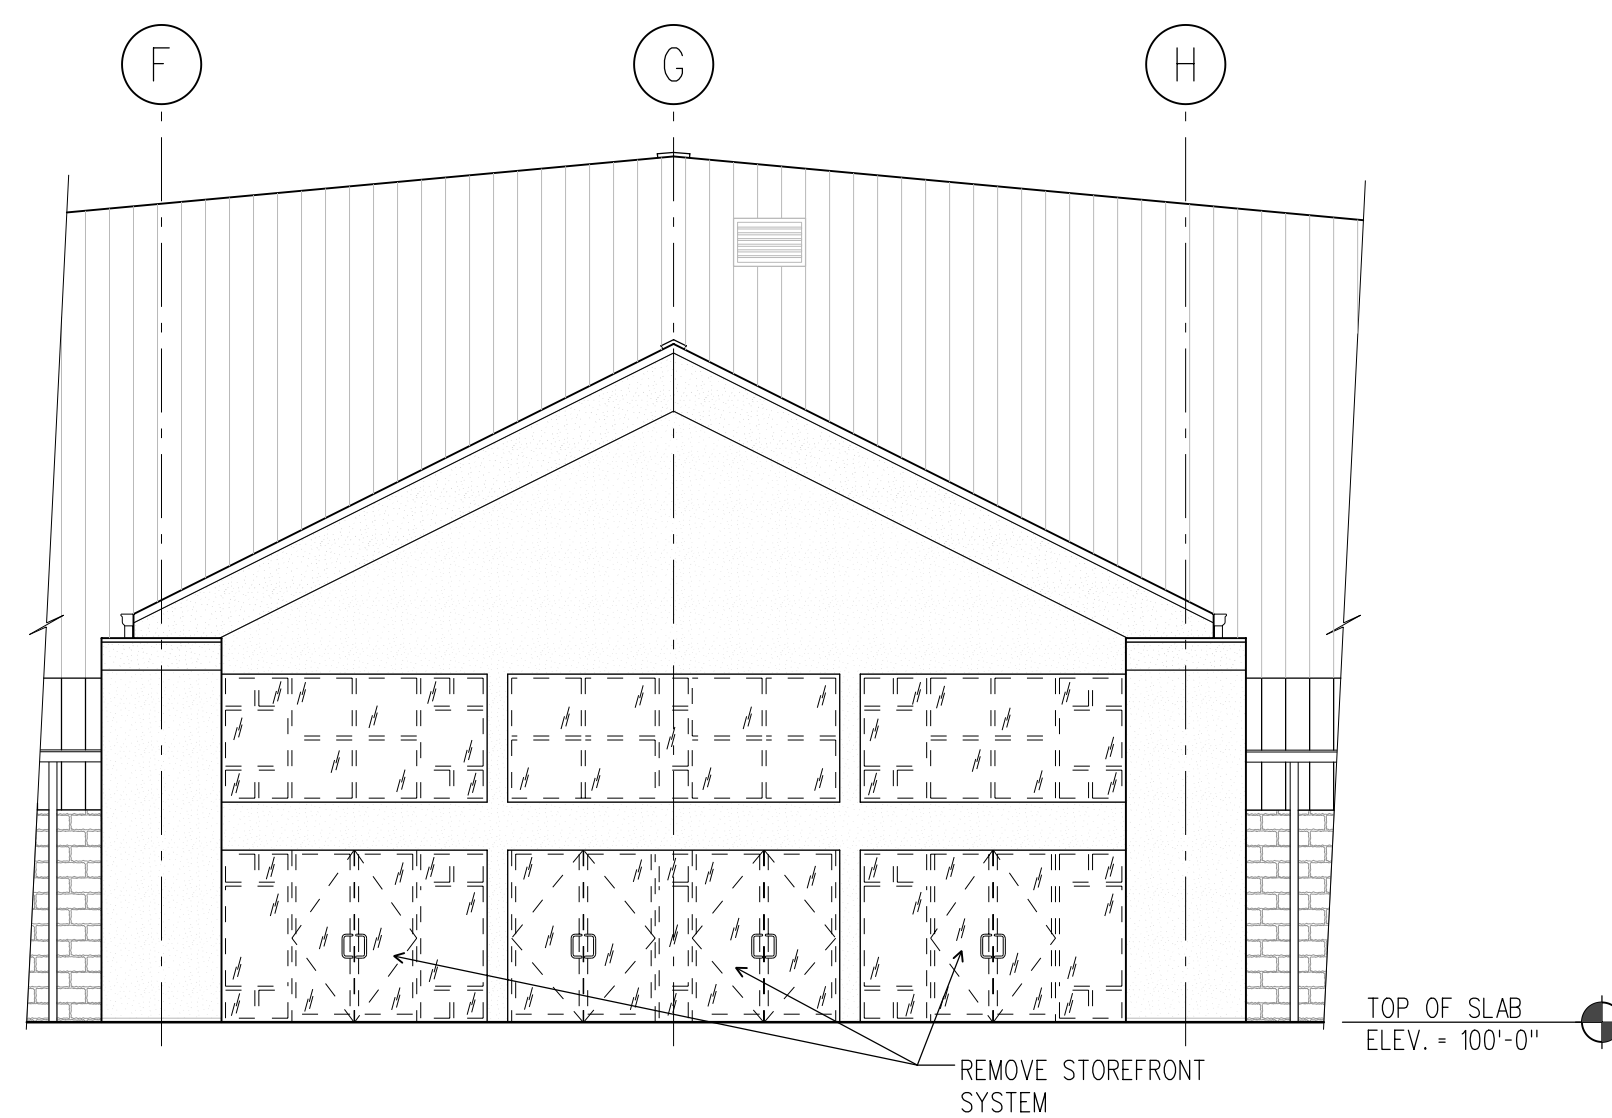

Partial Demolition Exterior Elevation - West

1/8" = 1'-0"

(A)

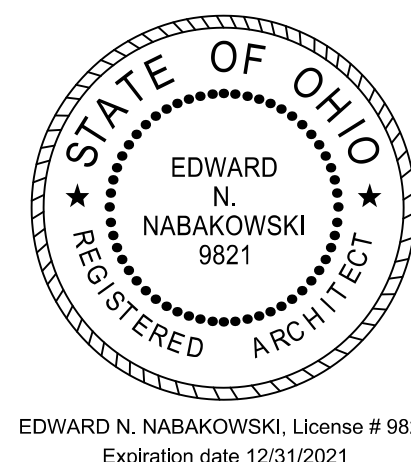

**Partial Enlarged
Exterior
Elevations**

SCALE:

ISSUE DATE: 04/17/2020

REVISIONS

NUMBER	DATE	NUMBER	DATE
06	06/19/2020		