

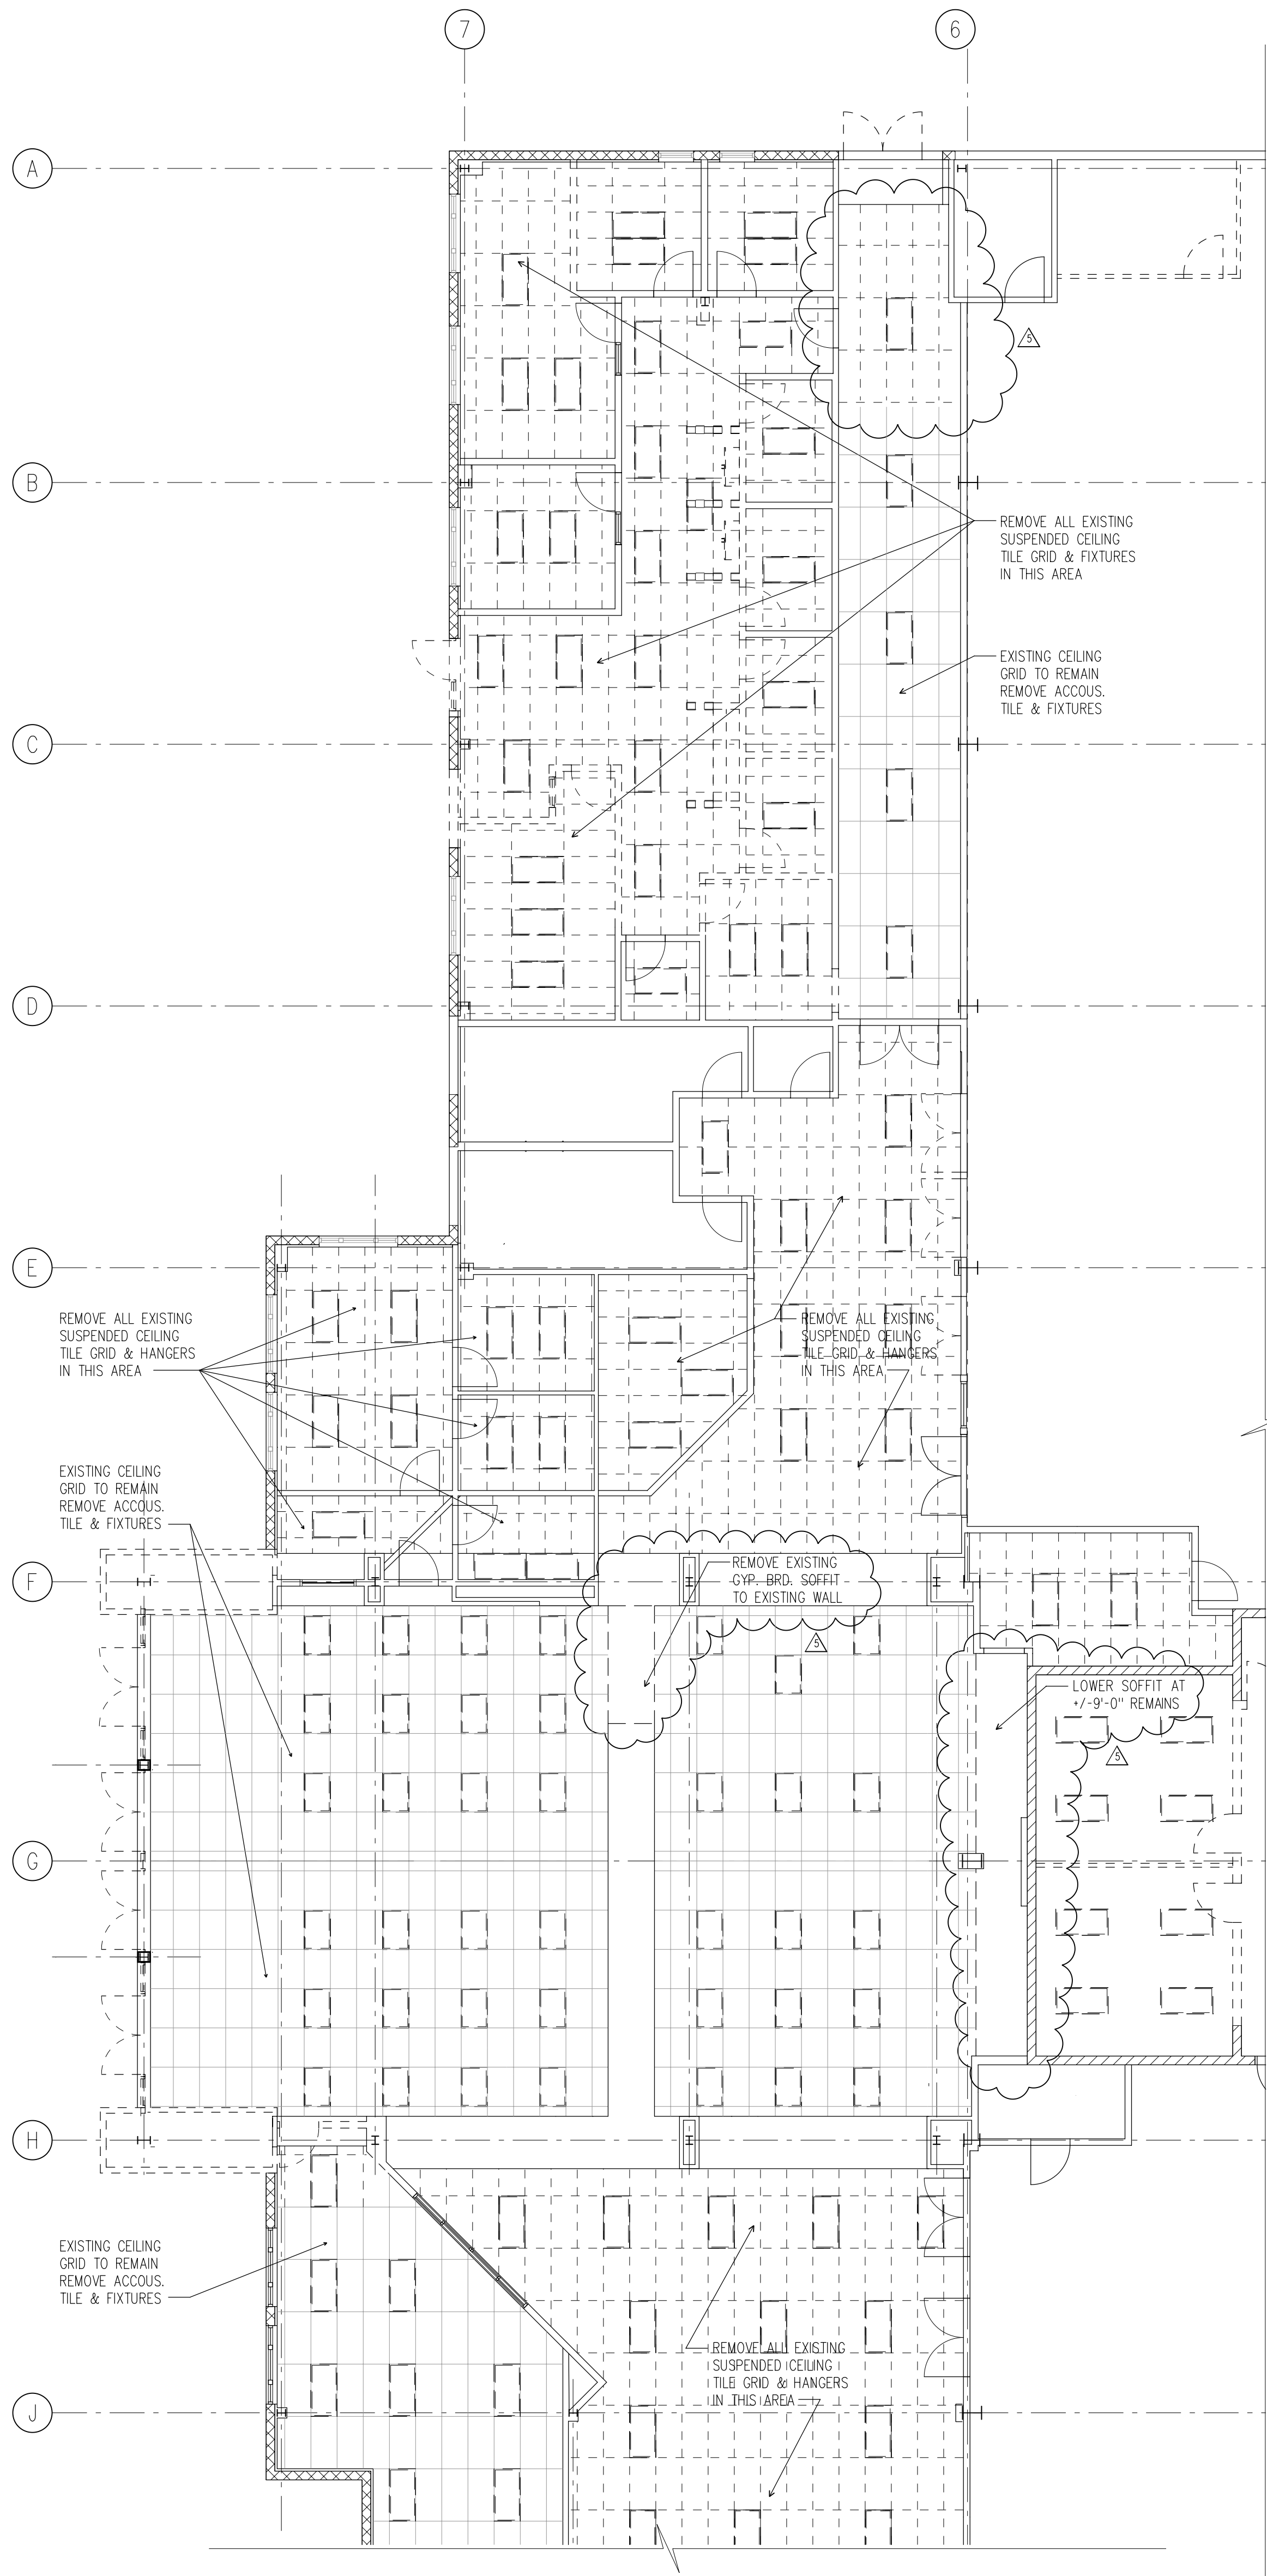


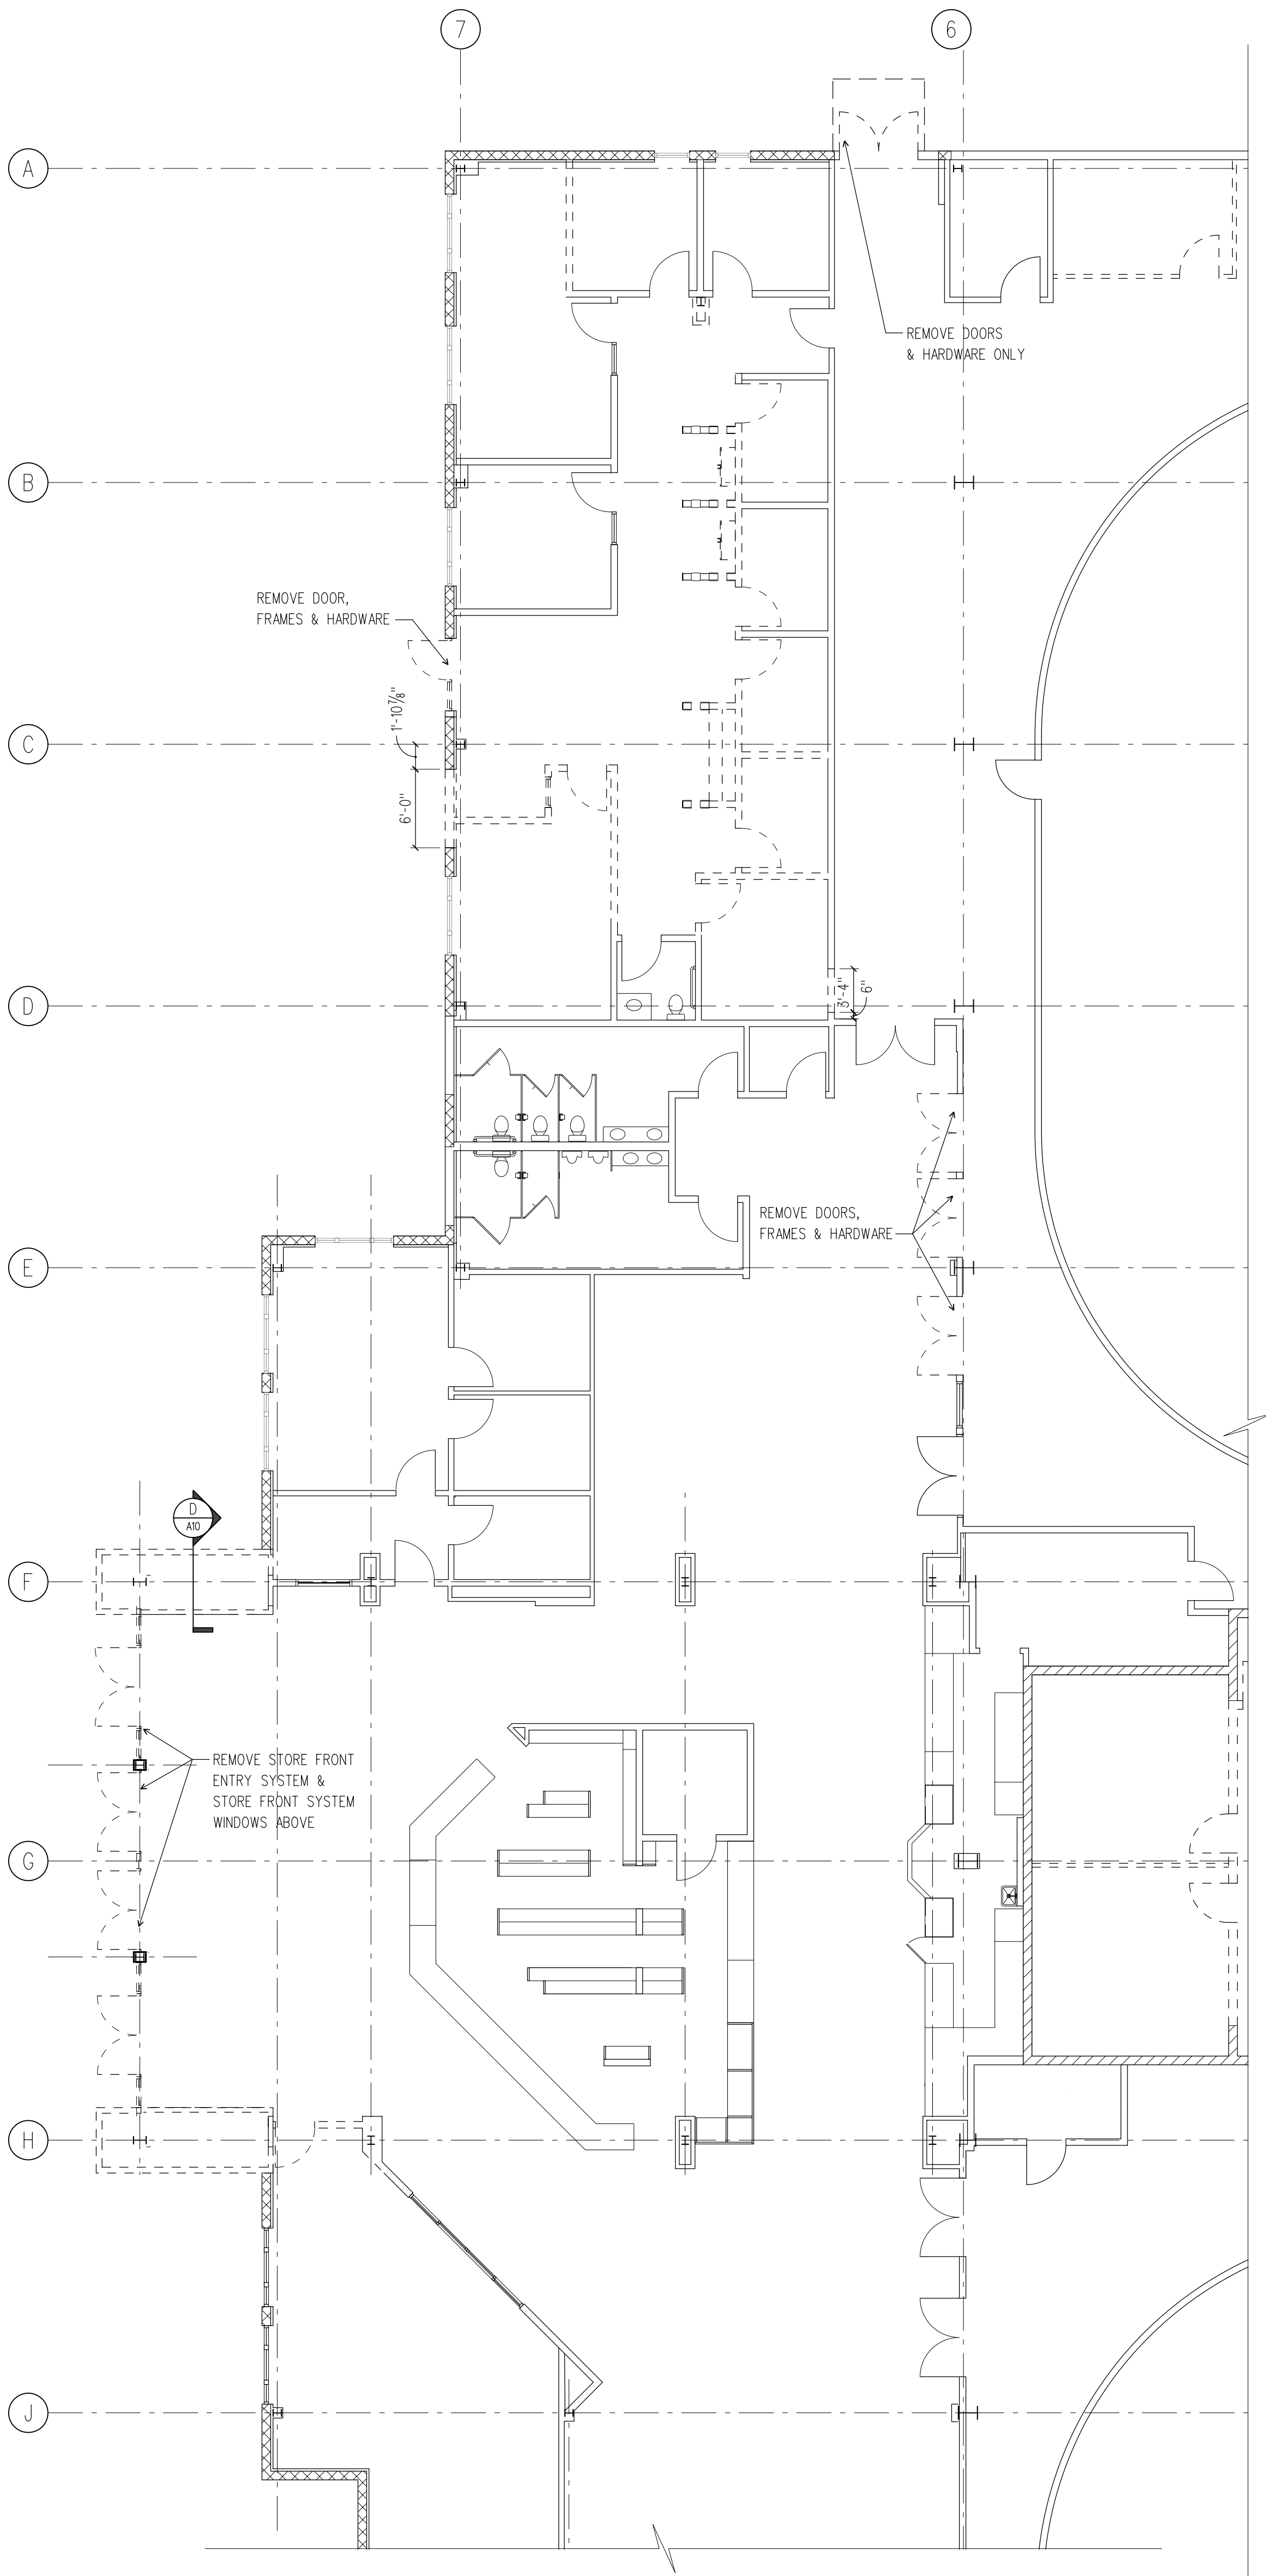


Partial First Floor
Demolition Reflected Ceiling Plan

1/8" = 1'-0"

 

Partial First Floor Demolition Plan

1/8" = 1'-0"

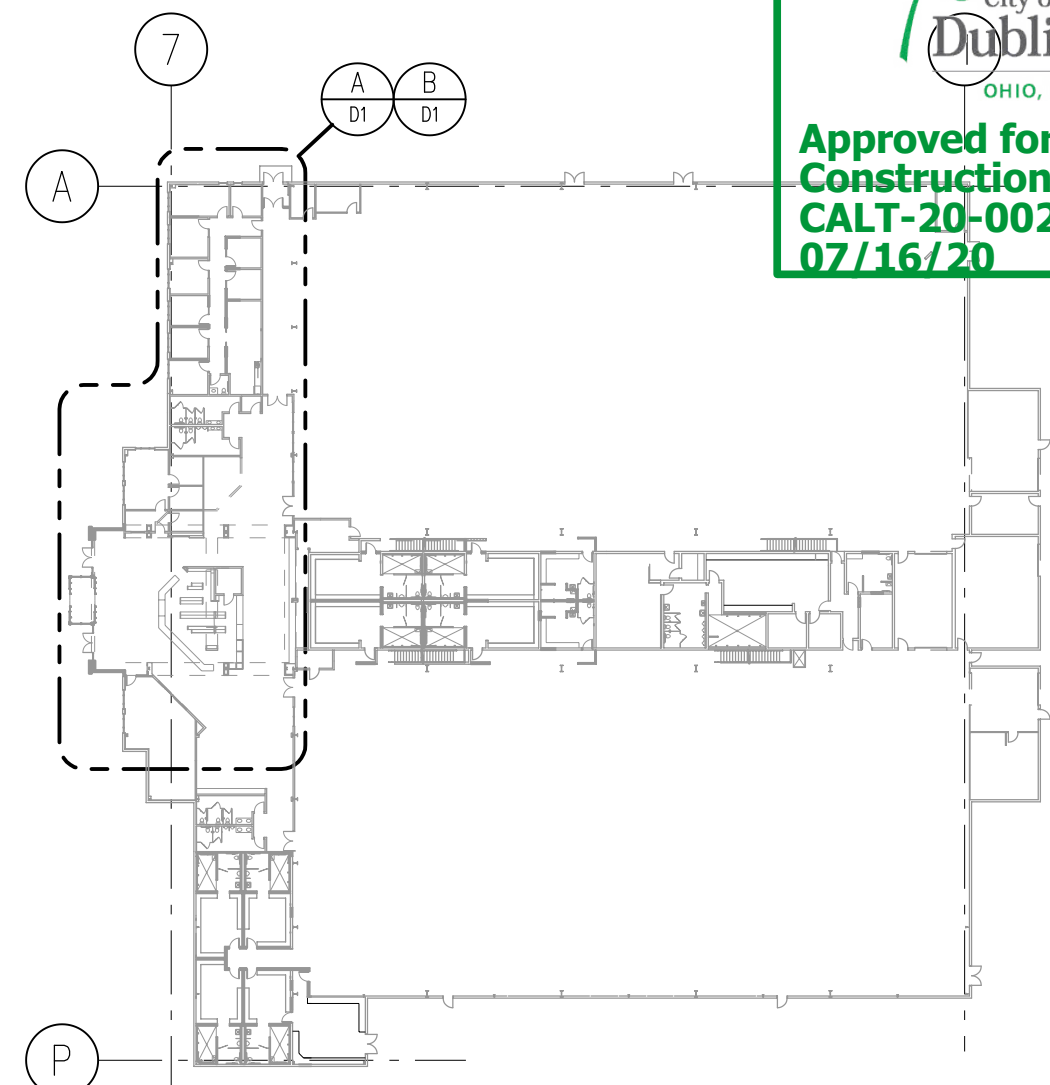


Key Plan

N.T.S.



WALL LEGEND

- METAL STUDS @ 16" O.C. - SEE PLAN FOR SIZE, 5/8" GYP. BD. FINISH.
- EXISTING CONCRETE BLOCK WALL PARTITIONS
- NEW CONCRETE BLOCK WALL PARTITIONS
- CONCRETE BLOCK - 8" SPLIT-FACE BLOCK W/ INSULATED CELLS. TYPICAL @ EXTERIOR WALLS.
- EXISTING WALL TO REMAIN
- EXISTING WALL TO BE REMOVED

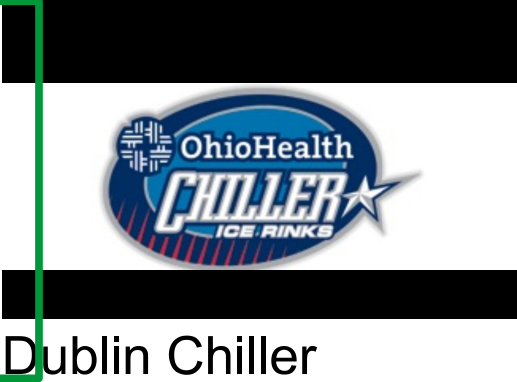


7001 Dublin Park Dr.
Dublin, Ohio 43016

PROJECT NUMBER: CHILL 10

**ACOCK
ASSOCIATES
ARCHITECTS**

383 North Front Street
Columbus, Ohio 43215
Ph: (614) 228-1586 Fax: (614) 228-2780

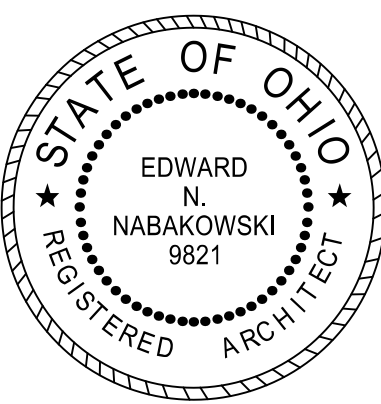

EDWARD N. NABAKOWSKI, License # 9821
Expiration date 12/31/2021

**Partial First
Floor Demolition
Plans**

SCALE:

ISSUE DATE: 04/17/2020

REVISIONS

NUMBER	DATE	NUMBER	DATE
1	05/14/2020		
2	06/19/2020		

D1